

799

SILVER LANE
TRUMBULL, CT
06611



ANGEL 
COMMERCIAL, LLC

THE TRUSTED SOURCE FOR COMMERCIAL REAL ESTATE

2425 Post Road, Suite 303
Southport, CT 06890
angelcommercial.com

Jon Angel, President
jangel@angelcommercial.com
203.335.6600 Ext. 21

Eva Kornreich, Vice President
ekornreich@angelcommercial.com
203.335.6600 Ext. 23

Trumbull Office Building on 1.5 Acres for Sale at \$2,100,000 Excellent Access to Major Thoroughfares

Angel Commercial, LLC, acting as the exclusive real estate broker, is pleased to offer a **16,580 SF** office building on **1.5 acres** at **799 Silver Lane, Trumbull, CT**, listed for **\$2,100,000**. The property is located on a quiet street, around the corner from major retail amenities, and just minutes from Route 8 and the Merritt Parkway.

As currently built out, the handicap-accessible building features three floors of office space, with garage parking on a lower level. The 23 office units are 96% leased to short-term and month-to-month tenants, providing flexibility for an owner-user.

The property also presents potential for a developer as an adaptive reuse project, subject to zoning approval, as it is situated in a Commercial (B-C) Zone and adjacent to residential zones.

Property Highlights:

- Versatile Office Space – Private offices, conference rooms, kitchenettes, and restrooms
- Modern Amenities – Includes a fitness room with two showers
- Ample Parking – 49 surface spaces and 13 garage spaces
- Well-Maintained – Attractive brick masonry construction (built in 1990), new roof (2020–2022), updated HVAC (2017)

The property is highly accessible, located 0.6 miles from Route 8, 1.5 miles from the Merritt Parkway/Route 15, 1.6 miles from Route 25, and 6 miles from I-95. It is 0.2 miles from the Hawley Lane Mall bus stop and 3.2 miles from the Stratford Train Station, providing seamless connections for commuters. Additionally, it is close to retail, dining, and essential services, including Trumbull Marriott, Starbucks, Best Buy, and CVS.

799 Silver Lane presents an ideal opportunity for a buyer to secure a property that is attractive, solidly built, and convenient to major thoroughfares and amenities.

FINANCIAL INFORMATION

Sale Price:	\$2,100,000
Real Estate Taxes:	\$51,974.64 (2025)

THE SITE

Occupancy:	96%
Square Footage:	16,580 SF
Land:	1.5 Acres
Zoning:	Commercial (B-C)
Year Built:	1990
Construction:	Steel, Concrete, Brick Masonry
Stories:	3
Tenancy:	Multiple

FEATURES

Parking:	62 Spaces (13 Covered)
Amenities:	Two Story Atrium, Handicap Accessible, Elevator, Sprinkler System, Security System, 2 Kitchenettes, 8 Restrooms, 2 Showers, Gazebo

UTILITIES

Water/Sewer:	City/City
A/C:	Central Air Conditioning
Heating:	Gas

DEMOGRAPHICS

TRUMBULL, CT

Population:	36.9k
Median HH Income:	\$153.8k




MINUTES TO MAJOR THOROUGHFARES & AMENITIES



Amenities include restaurants, retail stores, banks, and a hotel.



Minutes to Route 8 (Exit 5) with easy connections to the Merritt Parkway (Route 15) and I-95.

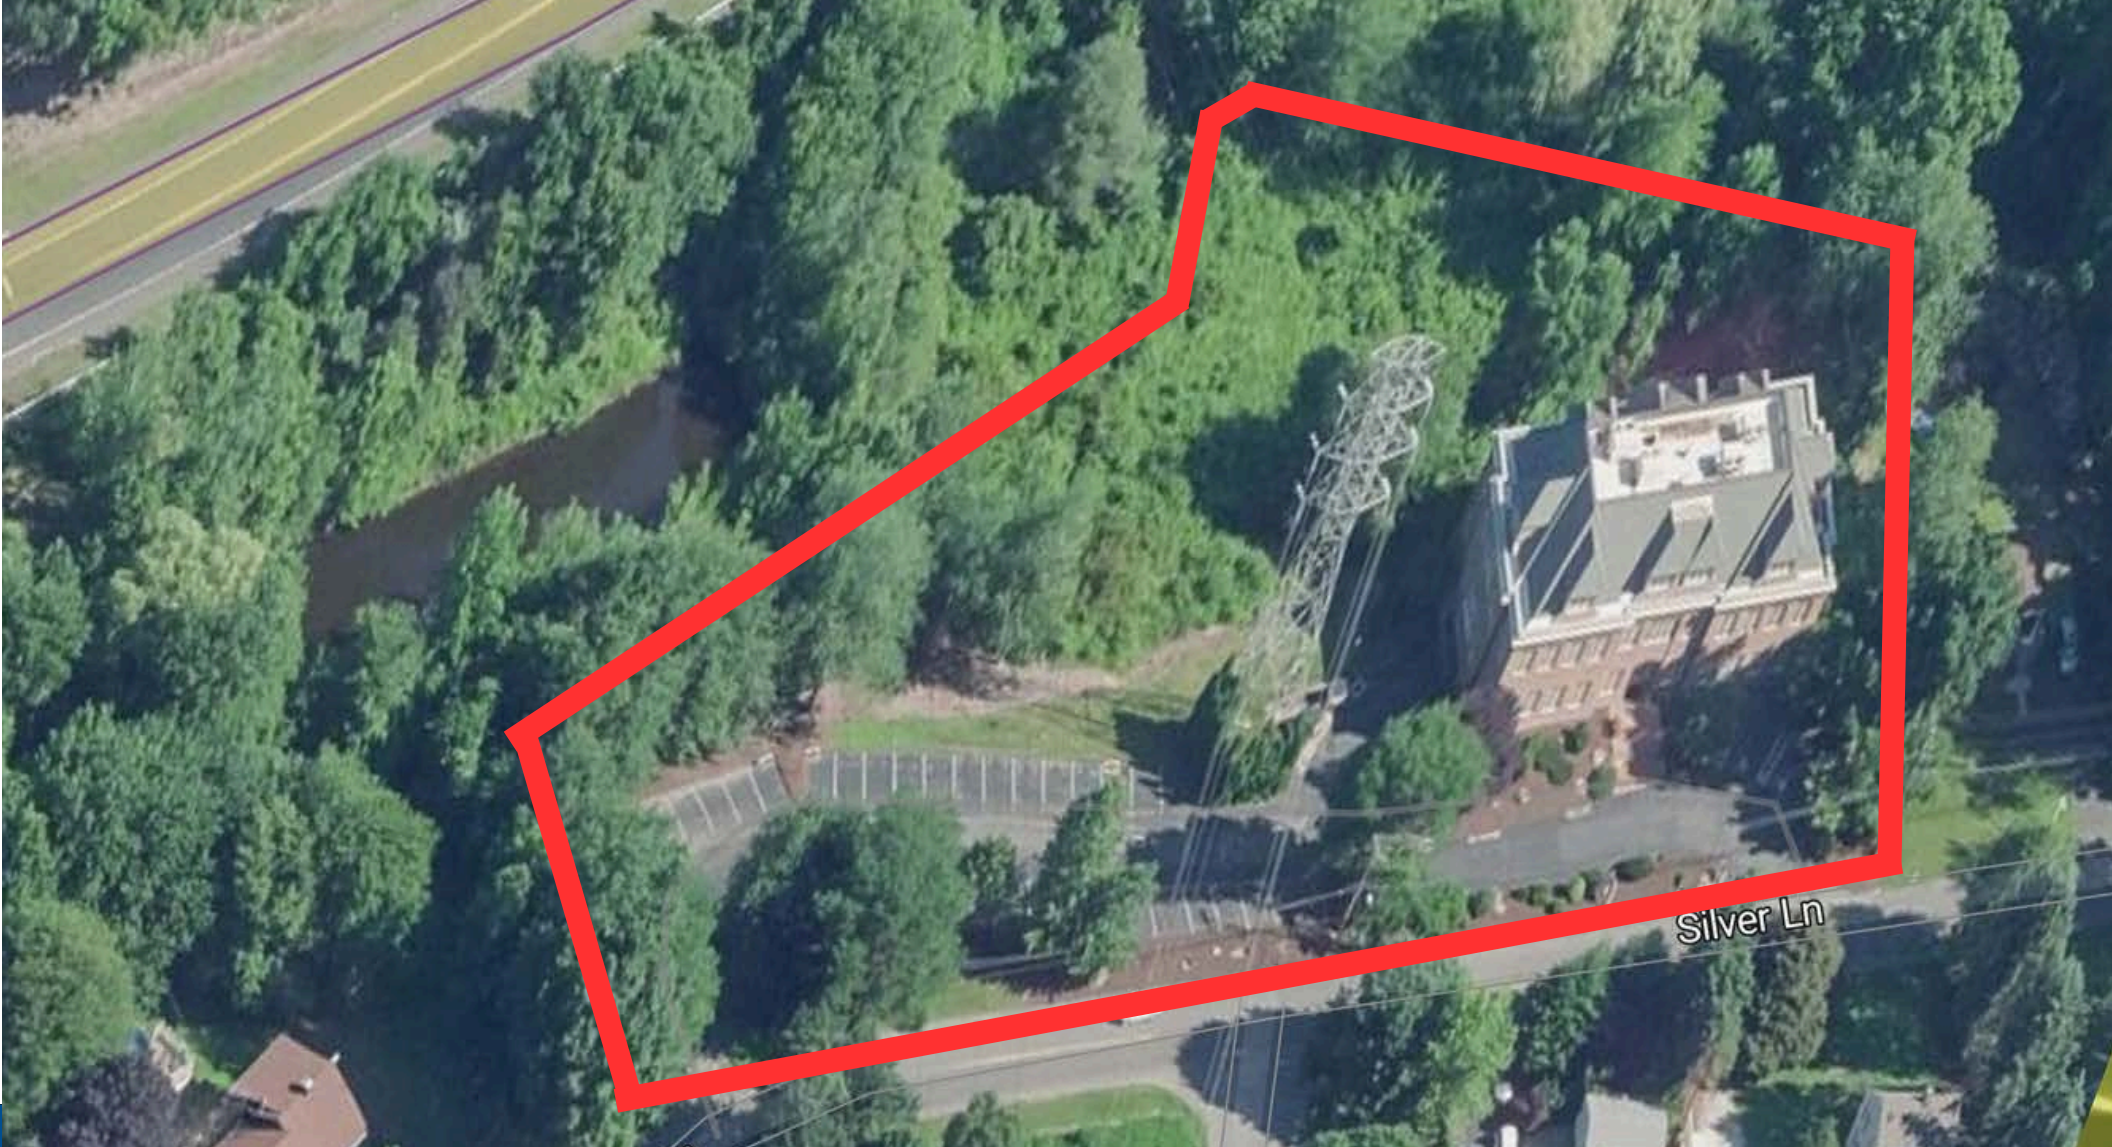

SUBSTANTIAL BUILDING ON AN ATTRACTIVE LOT



1.5 Acres in a
Commercial (B-C) Zone




16,580 SF Three-Story
Office Building



62 Parking Spaces Including
13 Covered Spaces


SITE PLAN

1.5 Acres

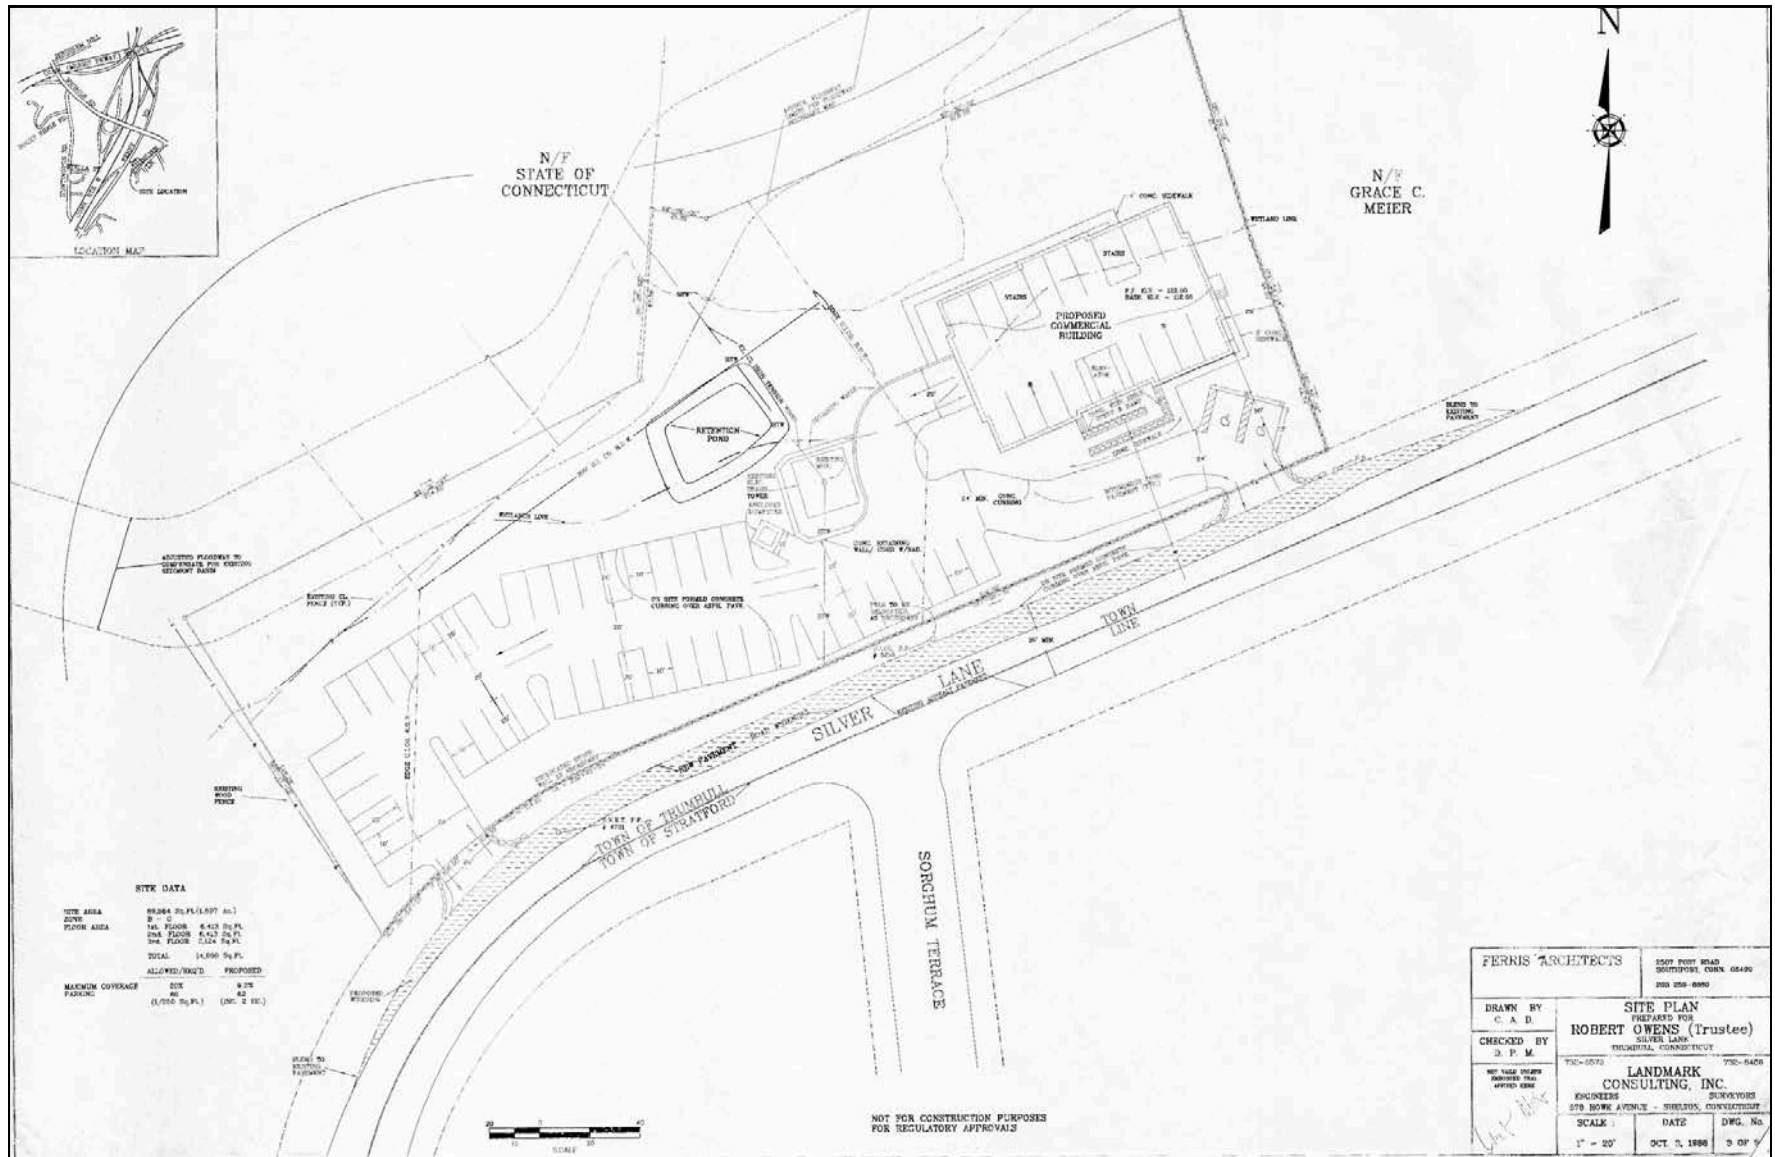


ZONING

Commercial (B-C) Zone

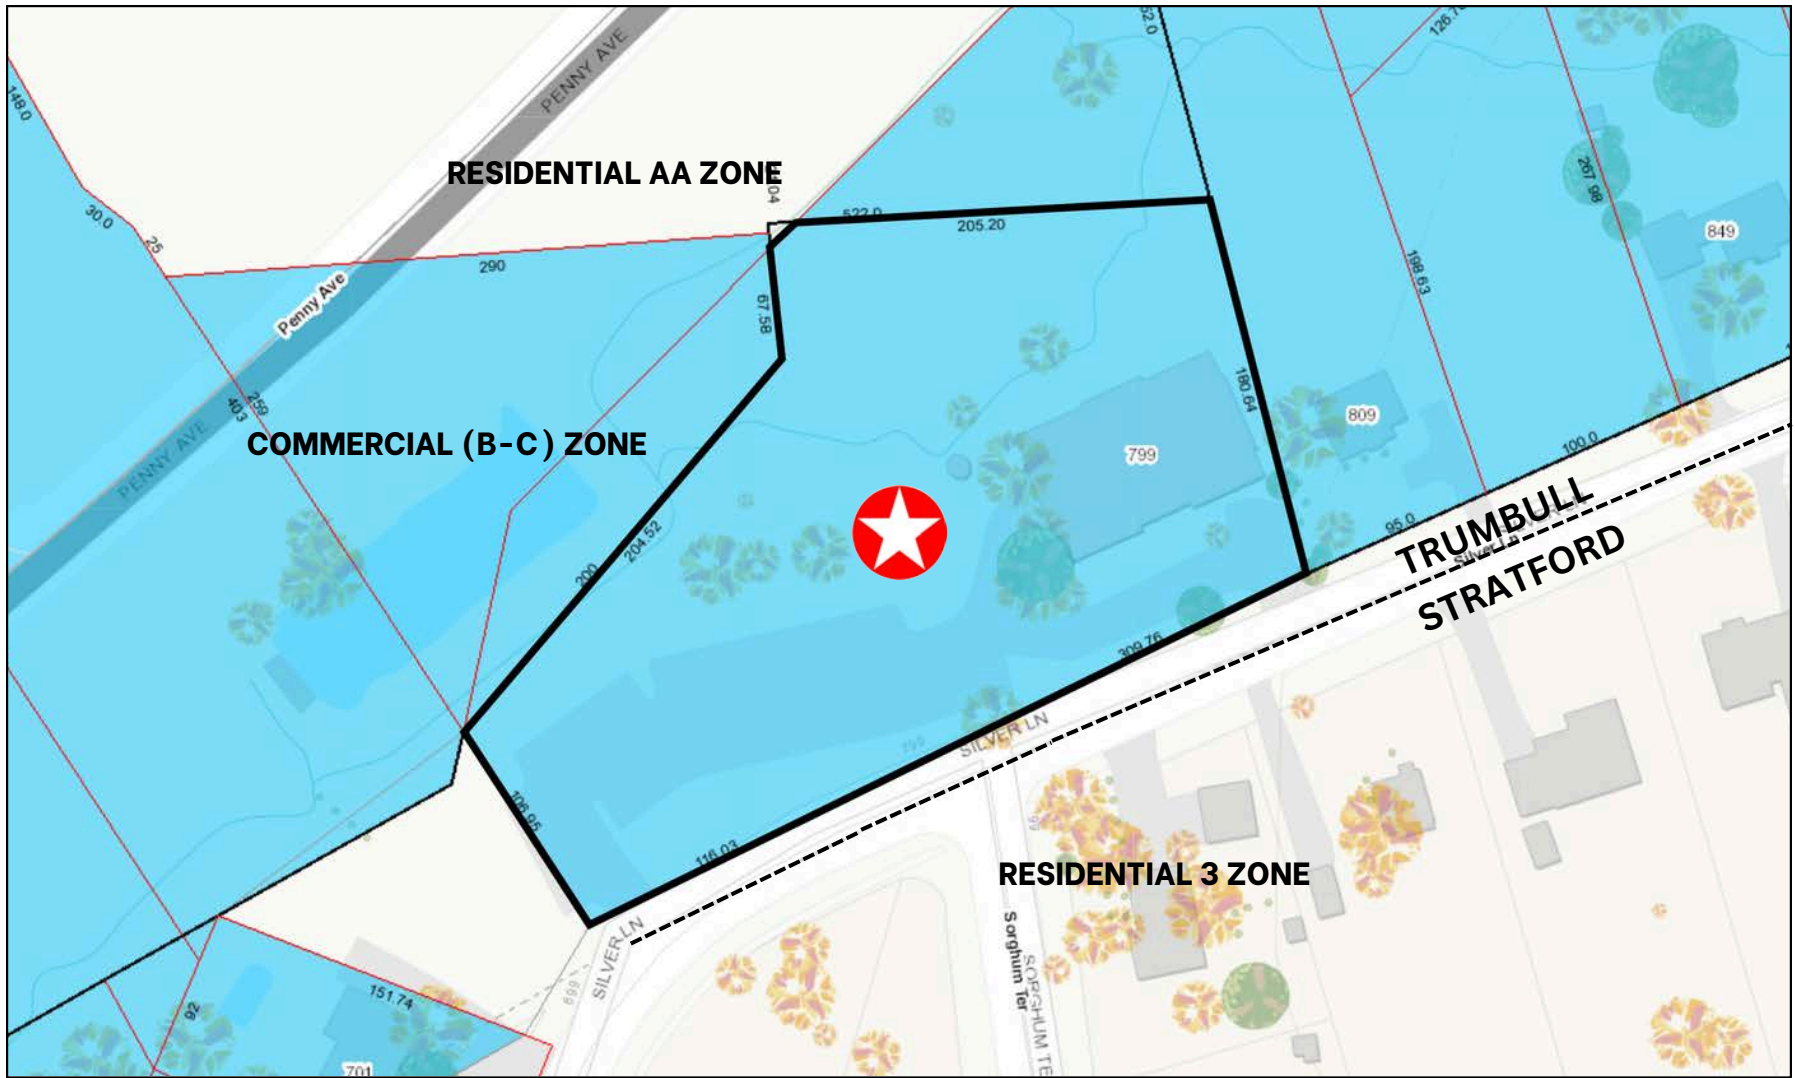

FLOOR PLAN: 6,377 SF

GARAGE

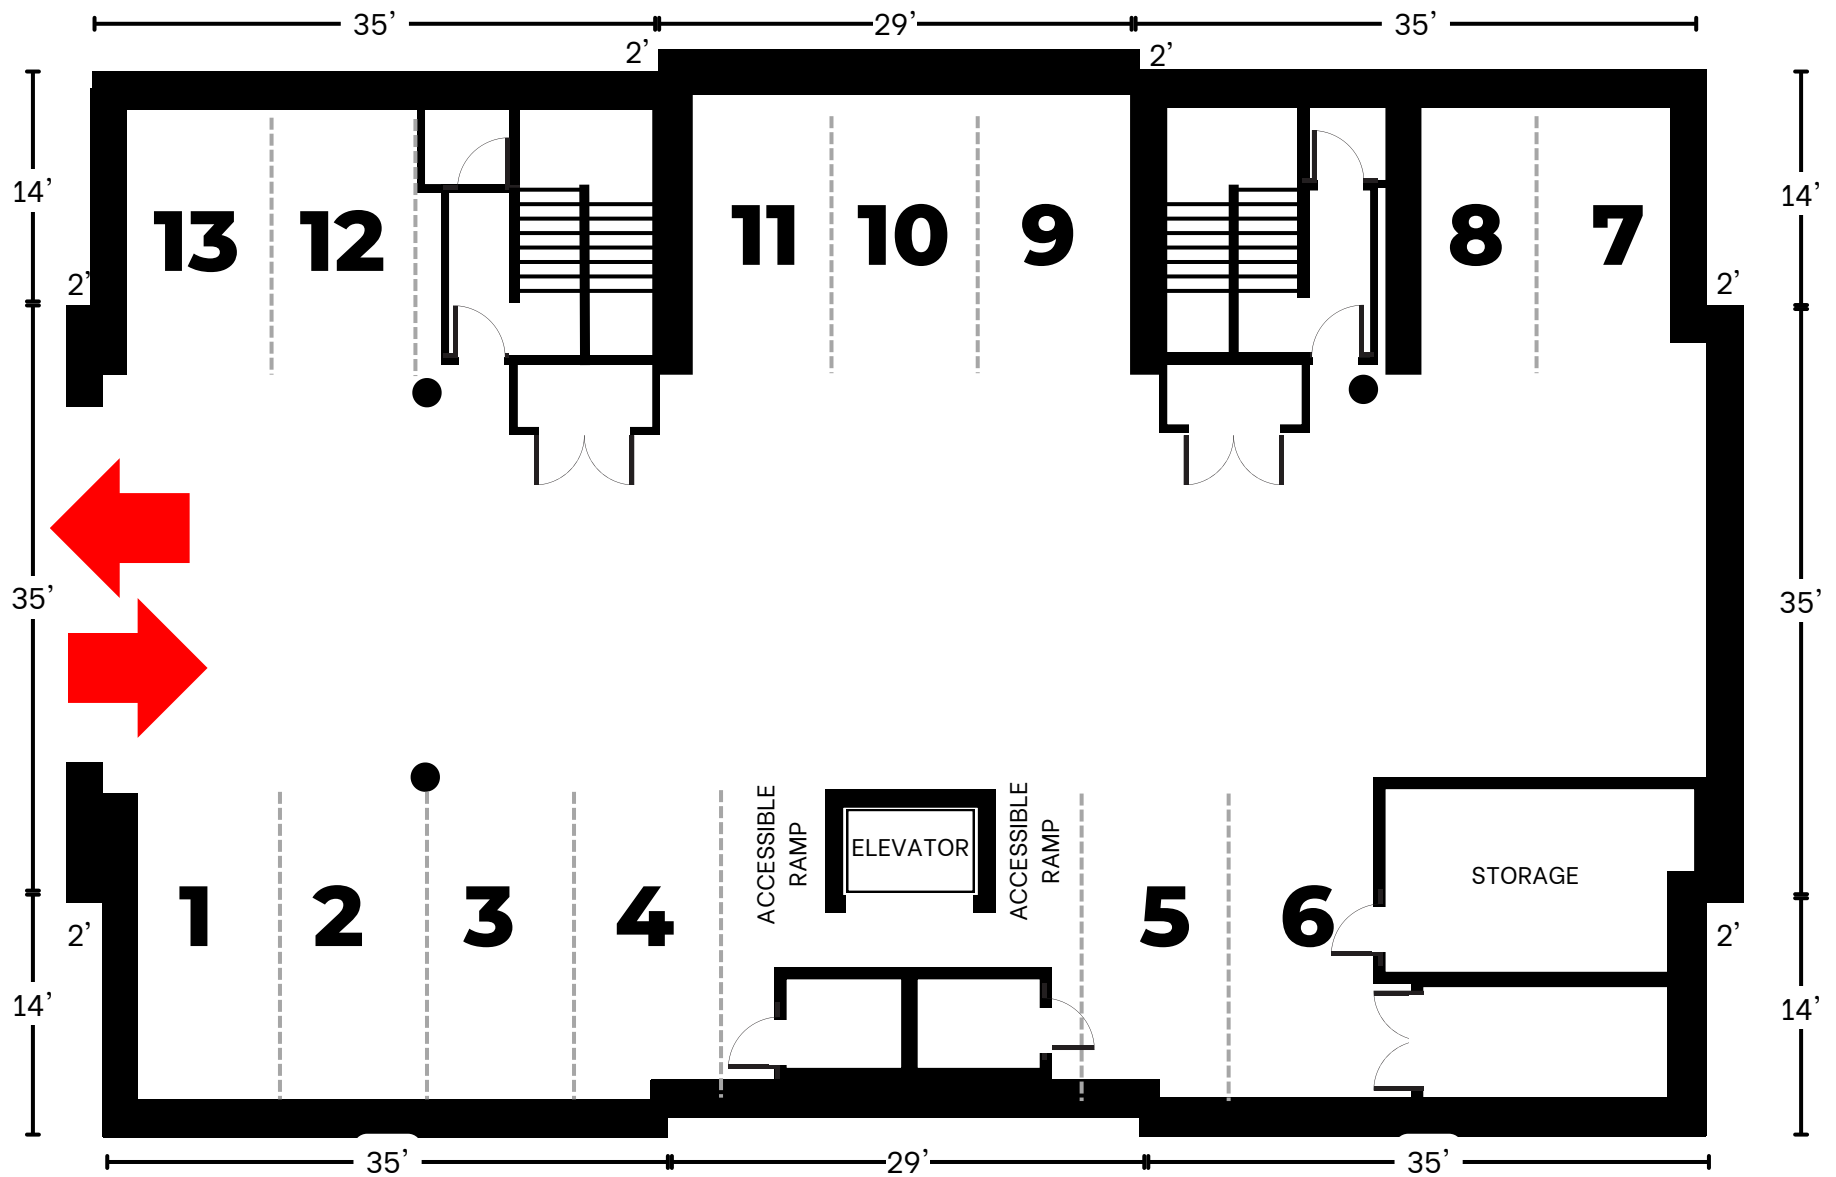

FLOOR PLAN: 6,377 SF

FIRST FLOOR

A Security Firm, a Labor Union and a Law Firm Lease the First Floor.



NOT TO SCALE

FLOOR PLAN: 6,377 SF

SECOND FLOOR

Eight Law Firms, an Accounting Firm, and an Insurance Firm Occupy the Second Floor with 110 SF of Vacancy.



NOT TO SCALE

FLOOR PLAN: 3,826 SF


THIRD FLOOR

Six Law Firms Occupy the Third Floor with 406 SF of Vacancy



NOT TO SCALE


MAIN ENTRANCE

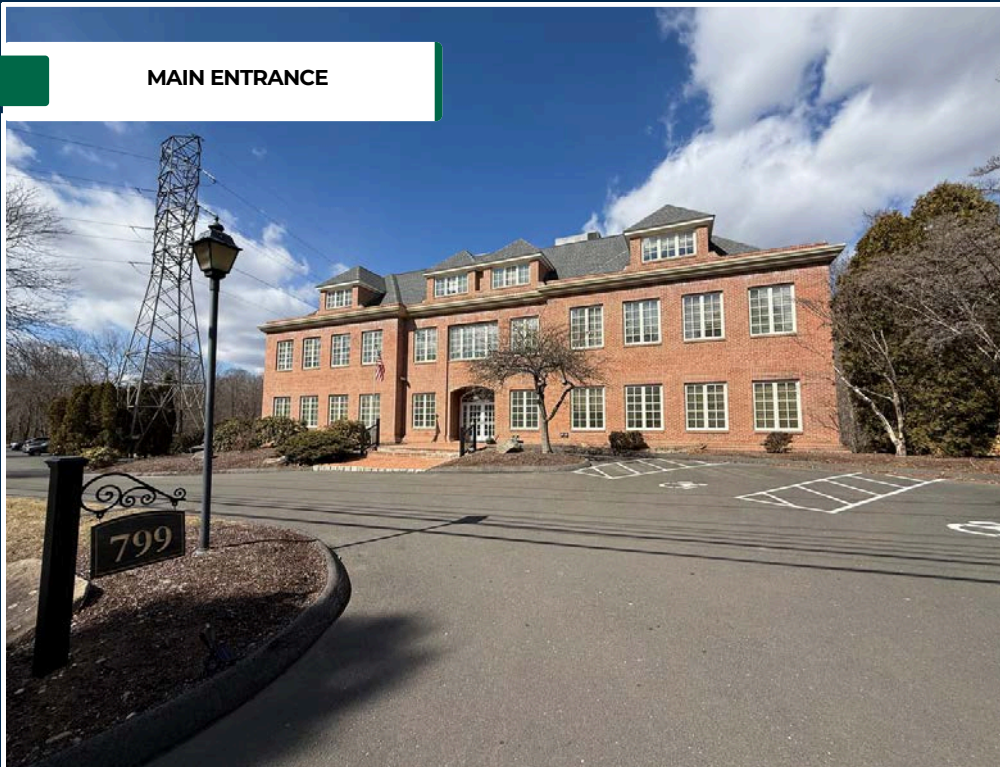


ABUNDANT PARKING



COVERED PARKING

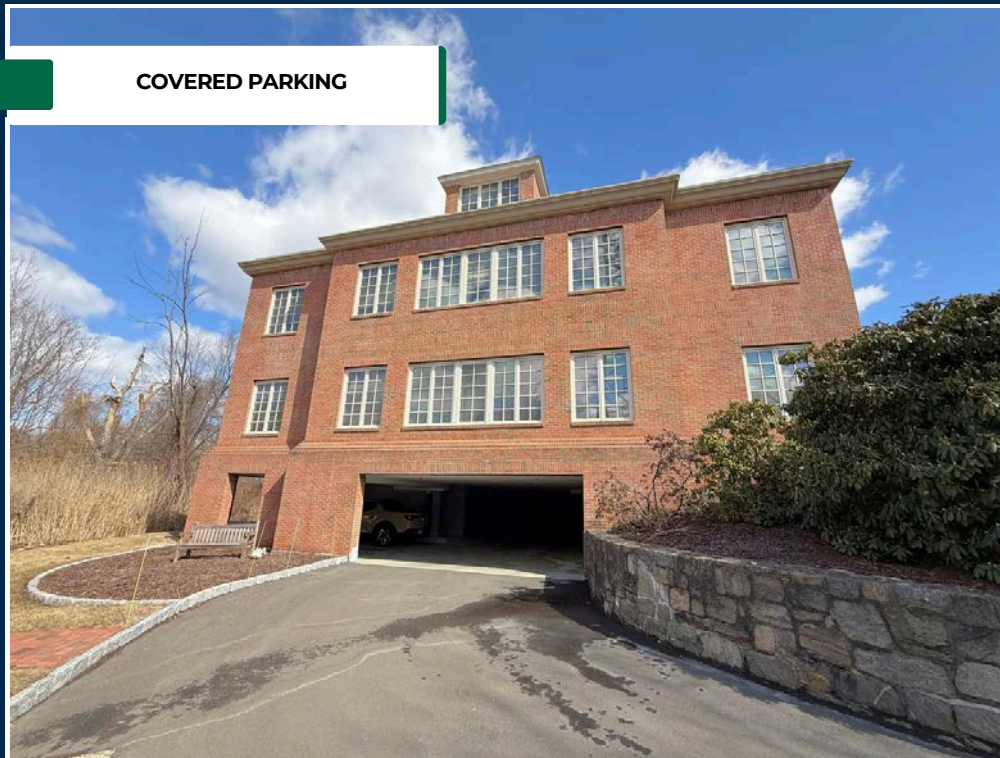

LOBBY

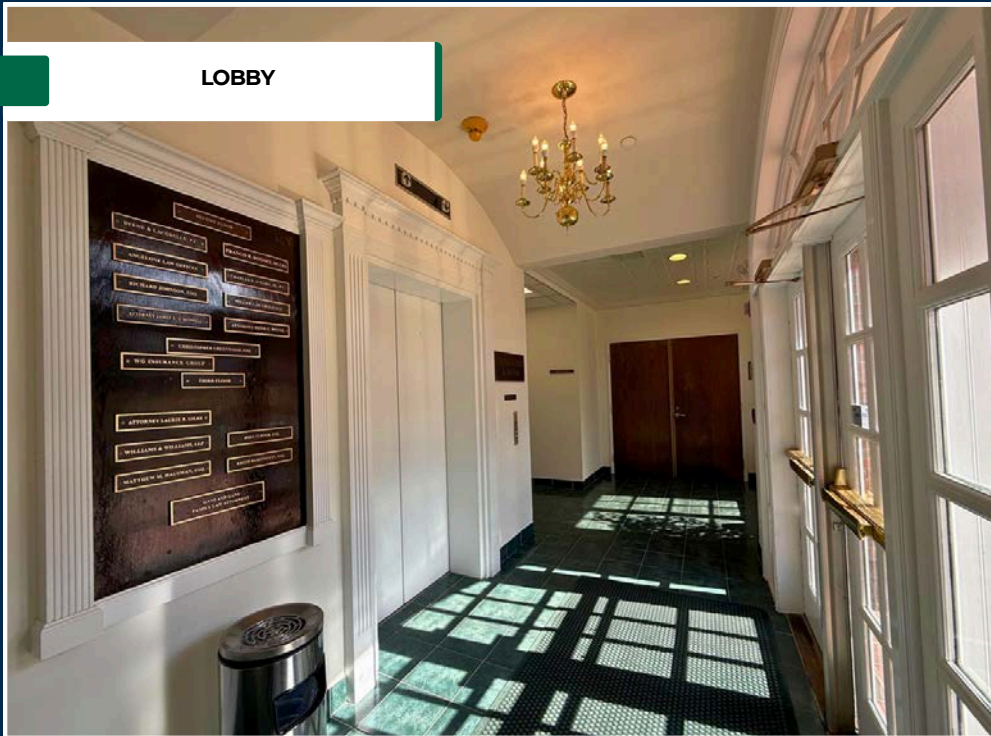

RECEPTION



CONFERENCE ROOM



PRIVATE OFFICE



DEMOGRAPHICS

TRUMBULL, CT

General

ACS, 2018–2022	Trumbull	State
Current Population	36,922	3,611,317
Land Area <i>mi</i> ²	23	4,842
Population Density <i>people per mi</i> ²	1,589	746
Number of Households	11,820	1,409,807
Median Age	43	41
Median Household Income	\$153,846	\$90,213
Poverty Rate	5%	10%

Economy

Top Industries

Lightcast, 2022 (2 and 3 digit NAICS)	Jobs	Share of Industry
1 Health Care and Social Assistance	4,309	
Nursing and Residential Care Facilities		41%
2 Retail Trade	2,666	
General Merchandise Retailers		29%
3 Manufacturing	1,580	
Miscellaneous Mfg		38%
4 Professional, Scientific, and Tech Svc	975	
Professional, Scientific, and Tech Svc		100%
5 Accommodation and Food Services	970	
Food Services and Drinking Places		93%
Total Jobs, All Industries	15,476	

SOTS Business Registrations

Secretary of the State, March 2024

New Business Registrations by Year

Year	2019	2020	2021	2022	2023
Total	303	314	413	423	496

Total Active Businesses 3,657

Key Employers


Data from Municipalities, 2024

- 1 Lockheed Martin/Helicopter Company
- 2 Henkel Corporation
- 3 Image First Healthcare Laundry
- 4 Unilever
- 5 Cooper Surgical


Demographics

ACS, 2018–2022

Age Distribution

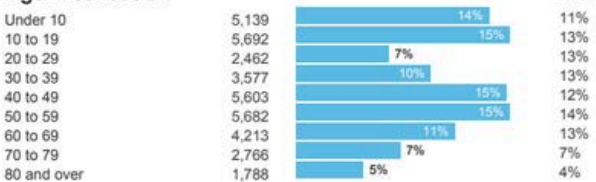


Race and Ethnicity

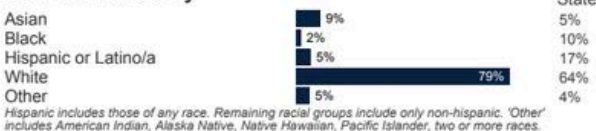

Language Spoken at Home




Educational Attainment

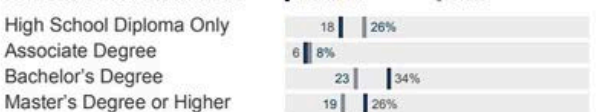

Housing

ACS, 2018–2022

	Trumbull	State
Median Home Value	\$470,100	\$323,700
Median Rent	\$2,326	\$1,374
Housing Units	12,374	1,531,332

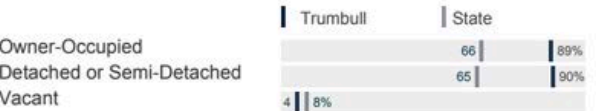

Labor Force

CT Department of Labor, 2023


	Trumbull	State
Employed	17,063	1,822,090
Unemployed	665	71,113

Unemployment Rate

Self-Employment Rate*

*ACS, 2018–2022

Catchment Areas of 15mi, 30mi, and 60mi

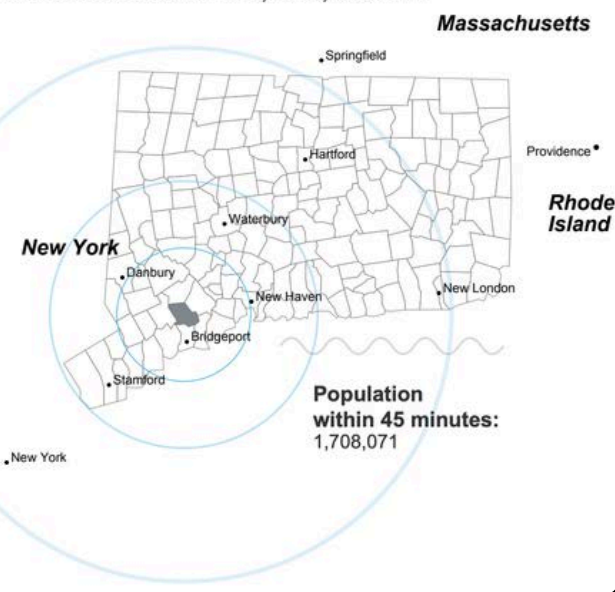

Access

ACS, 2018–2022


	Trumbull	State
Mean Commute Time *	33 min	26 min
No Access to a Car	4%	9%
No Internet Access	5%	8%

Trumbull Residential Real Estate Market Overview

Unit Sales

37


UP 19.4% vs Sept 2024

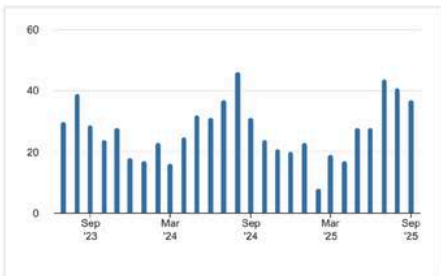

Median Sale Price

\$720,000


UP 18.0% vs Sept 2024

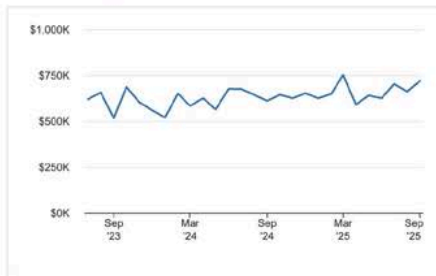

Inventory

68


UP 54.5% vs Sept 2024

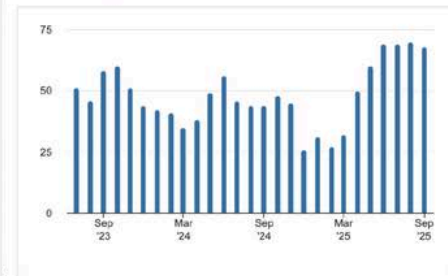

Days on Market

27


UP 68.8% vs Sept 2024

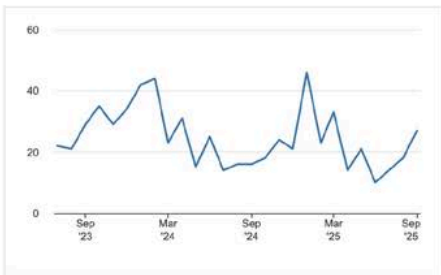

Months of Supply

2.63


UP 63.5% vs Sept 2024

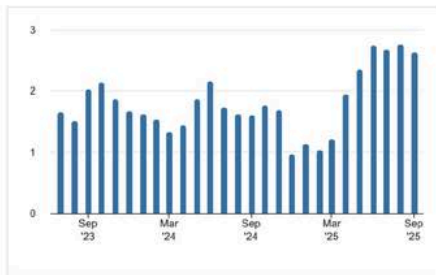

Median Sale Price/SF

\$277

DOWN 3.4% vs Sept 2024

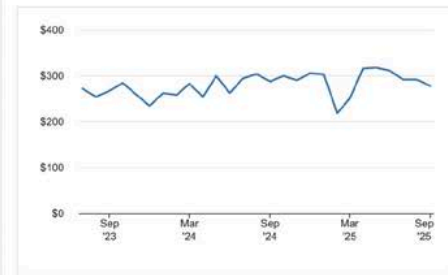

Source: William Raveis, September 2025, Single Family Homes, Trumbull, CT

5 Reasons to Own Commercial Property in Trumbull, CT

1

Strategic Location & Accessibility

Trumbull offers excellent connectivity via major highways, including Route 8, Route 15 (Merritt Parkway), and I-95, making it easy for businesses to attract customers and employees from surrounding areas.

2

Strong Economic Growth – With a pro-business climate, Trumbull continues to see economic development, including new commercial projects and revitalization efforts that enhance property values and attract tenants.

3

Business-Friendly Zoning & Incentives – The town supports commercial growth through flexible zoning regulations, professional office overlay zones, and potential incentives for business development, making investment in commercial property more advantageous.

4

Diverse Business Community – The town is home to a mix of corporate offices, medical facilities, retail centers, and industrial businesses, creating a well-balanced commercial real estate market with steady demand.

5

Stable & Affluent Market – Trumbull boasts a high median household income and a strong consumer base, making it an attractive location for businesses and investors seeking long-term stability.

NEXT STEPS

799

SILVER LANE
TRUMBULL, CT
06611



VIEW ZONING
REGULATIONS



VIEW FIELD CARD



VIEW TAX BILL



SIGN CONFIDENTIALITY
AGREEMENT



CALL BROKER



EMAIL BROKER

No warranty or representation, express or implied, is made as to the accuracy of the information contained herein, and same is submitted subject to errors, omissions, change of price, rental or other conditions, withdrawal without notice and to any special listing conditions imposed by our principals.

ANGEL 
COMMERCIAL, LLC

2425 Post Road, Suite 303
Southport, CT 06890
angelcommercial.com

THE TRUSTED SOURCE FOR COMMERCIAL REAL ESTATE

Jon Angel, President
jangel@angelcommercial.com
203.335.6600 Ext. 21

Eva Kornreich, Vice President
ekornreich@angelcommercial.com
203.335.6600 Ext. 23